

Our Ref: Watlington/PCP009/AP/BDUK
Tel: 01634 661568
Email: planning@harlequin-group.com

The Planning Officer
South Oxfordshire District Council
135 Eastern Avenue
Milton Park
Milton
OX14 4SB

Sent via Email

11th January 2016

Dear Sir/Madam,

RE: NOTICE OF INTENTION TO INSTALL x1 ELECTRONIC COMMUNICATION APPARATUS PURSUANT TO THE TOWN AND COUNTRY PLANNING (GENERAL PERMITTED DEVELOPMENT)(ENGLAND) ORDER 2015 AND THE ELECTRONIC COMMUNICATIONS CODE (CONDITIONS AND REGULATIONS) 2003 (AS AMENDED) LOCATION: PCP009 GREENFIELD O/S GREENFIELD FARM, GREENFIELD CHRISTMAS COMMON WATLINGTON OX49 5HG 471038 191816

As part of Openreach's ongoing proposal to expand broadband accessibility this is a notification of our intention to install **fixed-line broadband** electronic communications apparatus pursuant to the Electronic Communications Code Regulations (2003) (As Amended in 2013) in accordance with Part 16 of the Town and Country Planning (General Permitted Development)(England) Order 2015.

Due to the nature of this development, being for the provision of fixed-line broadband no formal planning application or notice for prior approval is required. There is no right of refusal or fee involved. This notification formally notifies the Local Planning Authority in writing, 1 calendar month in advance, of our intention to install the equipment.

The proposal incorporates the installation of 1x DSLAM equipment cabinet olive green, the dimensions of which are:

Height 1300mm x Length 1430mm x Depth 450mm

Location: The total number of cabinets proposed is one (1) and the address is detailed below:

PCP009 Greenfield O/S Greenfield Farm, Greenfield Christmas Common Watlington OX49 5HG 471038 191816

Attached are details pursuant to the proposed cabinet. I have included a location plan, a photomontage and a line drawing. Please note that Openreach refers to each site with a PCP reference. As such the location above relate to the PCP numbered below on the

site details. Please could you always correspond using the PCP number as it will greatly assist us in identifying the correct cabinet.

Should you have any queries or concerns arising from this matter please do not hesitate to contact me.

Yours faithfully

William Osborne
Harlequin Group
For and on behalf of BT PLC (The Applicant)


Huawei All-in-One Cabinet





**CABINET SHOWN FOR ILLUSTRATION PURPOSES ONLY.
CAB SIZE MAY DIFFER**

HUAWEI 288 STAND
ALONE CABINET SHOWN
FOR ILLUSTRATION
PURPOSES ONLY.

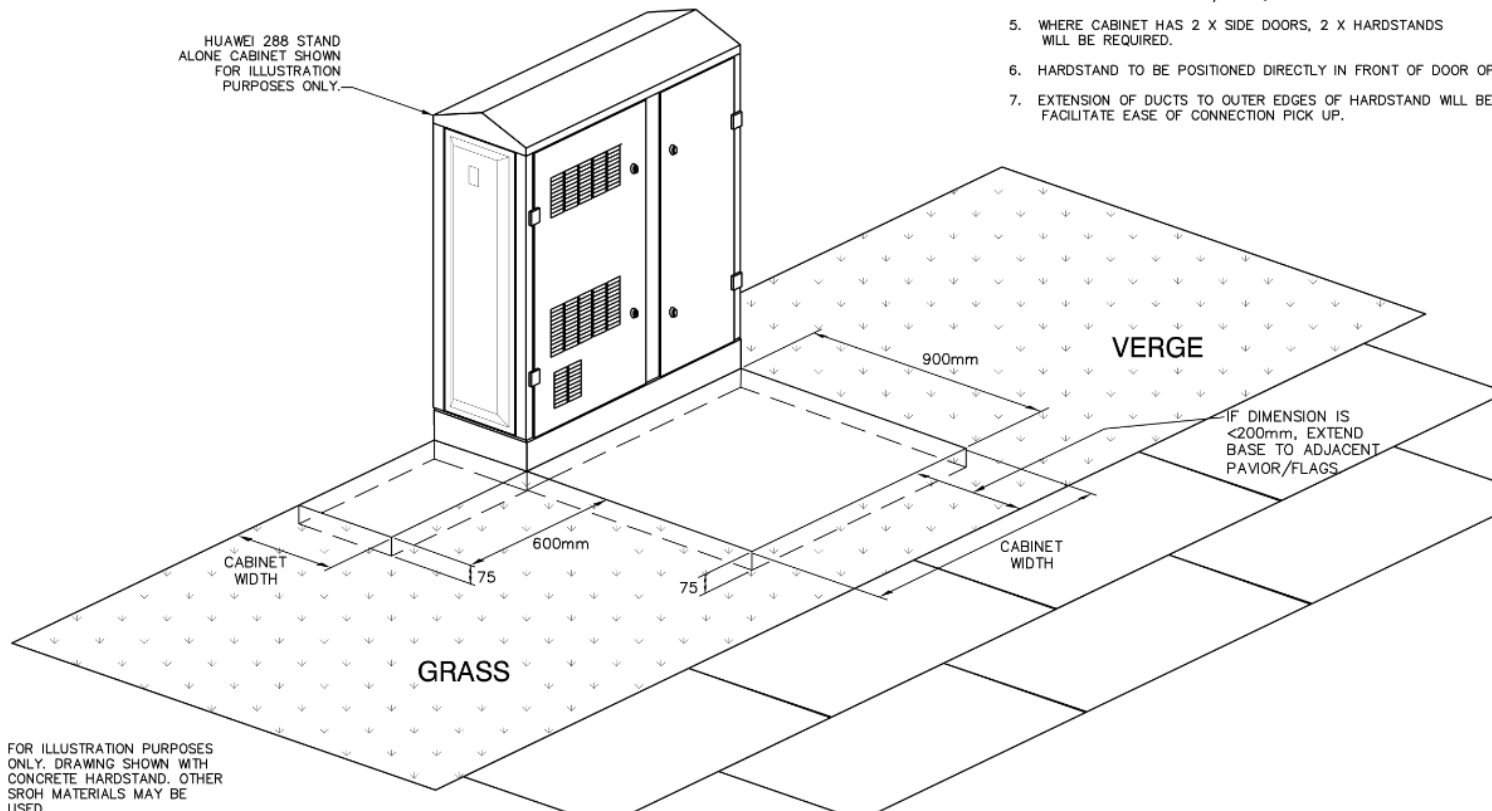

NOTES.

1. HARDSTAND TO BE CONSTRUCTED IN ANY SROH MATERIAL SUBJECT TO APPROVAL OF LOCAL AUTHORITY.
2. WHERE CONCRETE IS USED, GRADE C32/40 SHOULD BE USED.
3. COSOLIDATE THE BASE AS NECESSARY.
4. IF THE FAR EDGE OF HARDSTAND IS LESS THAN 200mm FROM ADJACENT PAVIOR/FLAGS, EXTEND TO SUCH PAVING.
5. WHERE CABINET HAS 2 X SIDE DOORS, 2 X HARDSTANDS WILL BE REQUIRED.
6. HARDSTAND TO BE POSITIONED DIRECTLY IN FRONT OF DOOR OPENINGS.
7. EXTENSION OF DUCTS TO OUTER EDGES OF HARDSTAND WILL BE REQUIRED TO FACILITATE EASE OF CONNECTION PICK UP.

FOR ILLUSTRATION PURPOSES
ONLY. DRAWING SHOWN WITH
CONCRETE HARDSTAND. OTHER
SROH MATERIALS MAY BE
USED.

DIMENSIONS IN mm UNLESS OTHERWISE STATED

© British Telecommunications plc 2010

DO NOT SCALE

ORIGINAL SCALE NTS

A1 A2	DRN S.A.D OKD D.CUSSELLE	ANY MODIFICATION TO THE DRAWING OR THE USE OF ALTERNATIVE ITEMS TO THOSE SPECIFIED MUST BE AGREED WITH THE DESIGNER.	MATERIAL --	Dim 600 was 1000. Dim 900 was 1000. Notes changed.	B	FTTC CABINET/S HARDSTAND IN GRASS VERGES	REFERENCES BT SPEC LN550	
	CERTIFICATION DESIGNER D.CUSSELLE CLIENT D.CUSSELLE		FINISH --					
DATE 15/12/10			GP 24/03/11		AMENDMENT			
			ISSUE		OPENREACH	BEA3	CN 15725	SHT 01 OF 01

PCP009 Greenfield O/S Greenfield Farm, Greenfield Christmas Common Watlington OX49 5HG 471038 191816



This is for guidance only, this is not a utility print

DSLAM CABINET LOCATION:

Greenfield
O/S Greenfield Farm,
Greenfield Christmas
Common
Watlington
OX49 5HG

471038

191816

BDUK

PCP009

TEST ROD AND ROPE

Line Drawing

DSLAM CLOSE TO GAS, EXCAVATE WITH CAUTION.

Measurements

PCP to DSLAM: **N/A** Metres

DSLAM to Junction
Box: **3.5** Metres

DSLAM Power
Excavation to LV: **5** Metres

Pavement Width @
DSLAM: **2** Metres

